
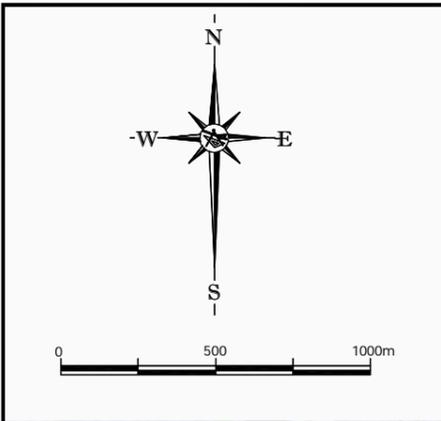



Plans

Index of Plans



Plan Number	Plan Title
Plan 1	Approved Stage 1 Infrastructure Layout
Plan 2	Amended Layout
Plan 3	Elevation of Proposed Stage 1 ROM Facilities
Plan 4	Proposed Water Sharing Pipeline Route
Plan 5	Proposed Water Sharing Pipeline Design

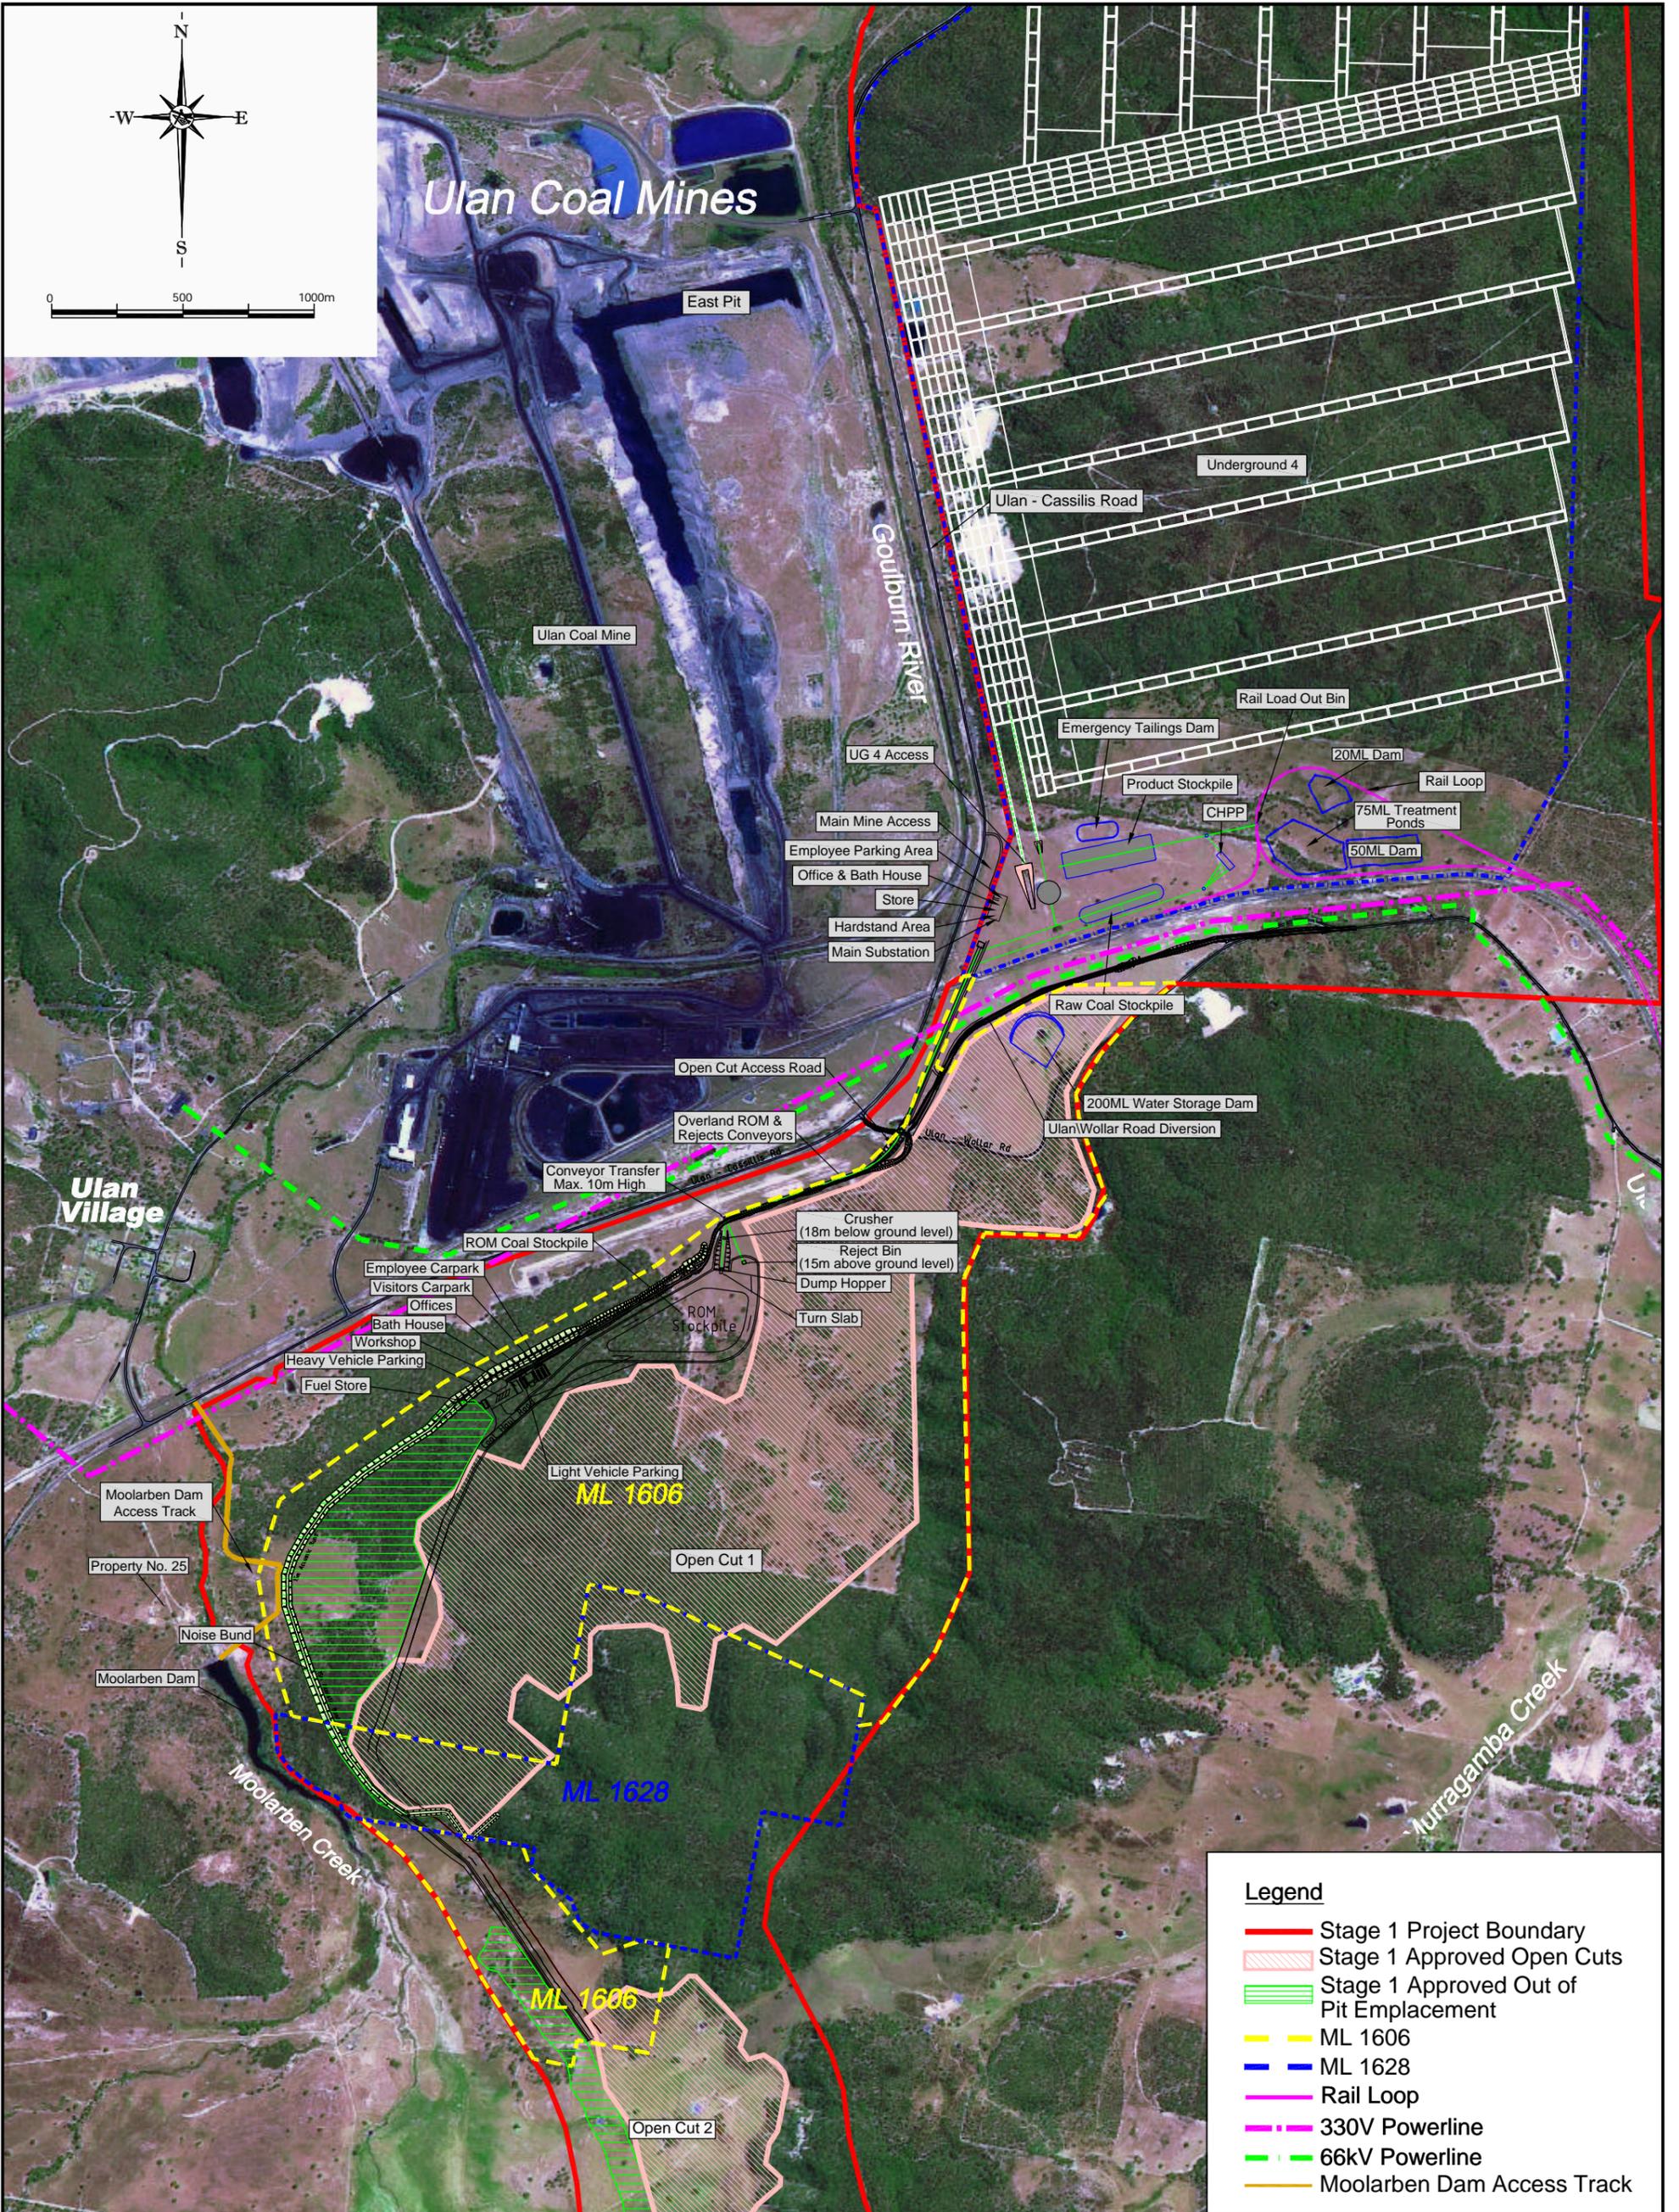

Legend	
	Stage 1 Project Boundary
	Stage 1 Approved Open Cuts
	Stage 1 Approved Out of Pit Emplacement
	ML 1606
	ML 1628
	Rail Loop
	330V Powerline
	66kV Powerline
	Moolarben Dam Access Track

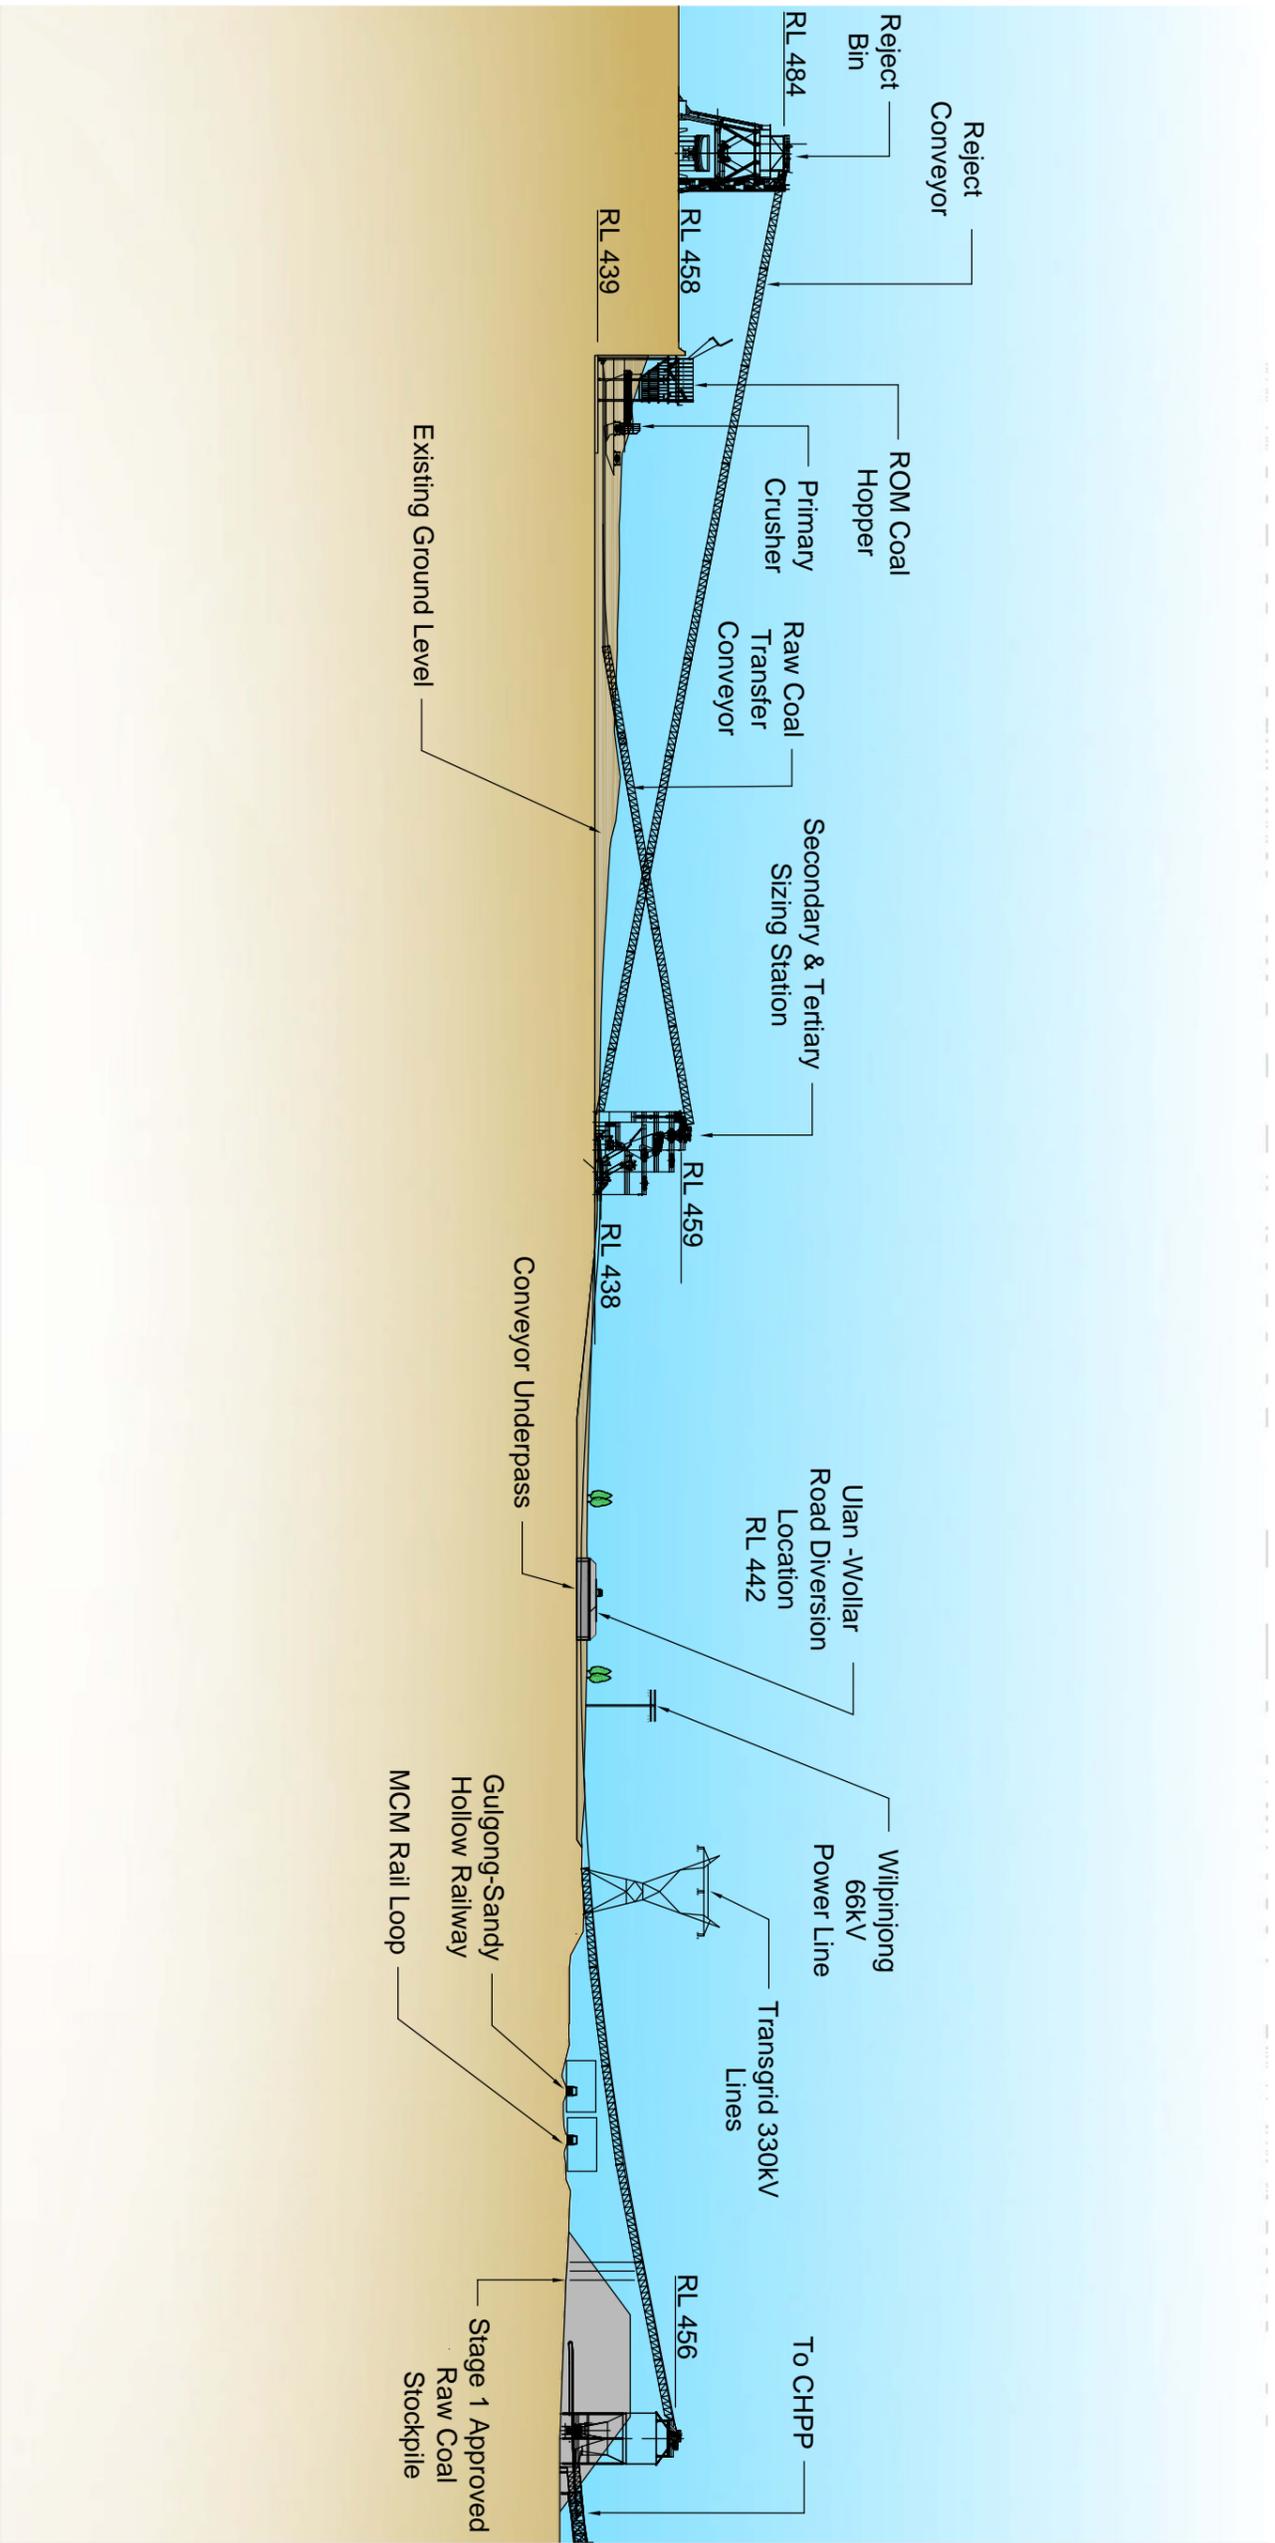

All existing vegetation to be retained where practical and feasible, with existing vegetation to be embellished adjacent to the road to filter views of infrastructure to north and south, while maintaining visibility for mine and public road safety.

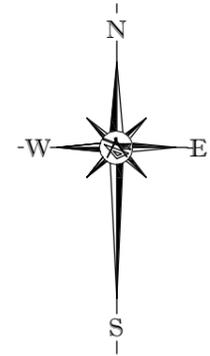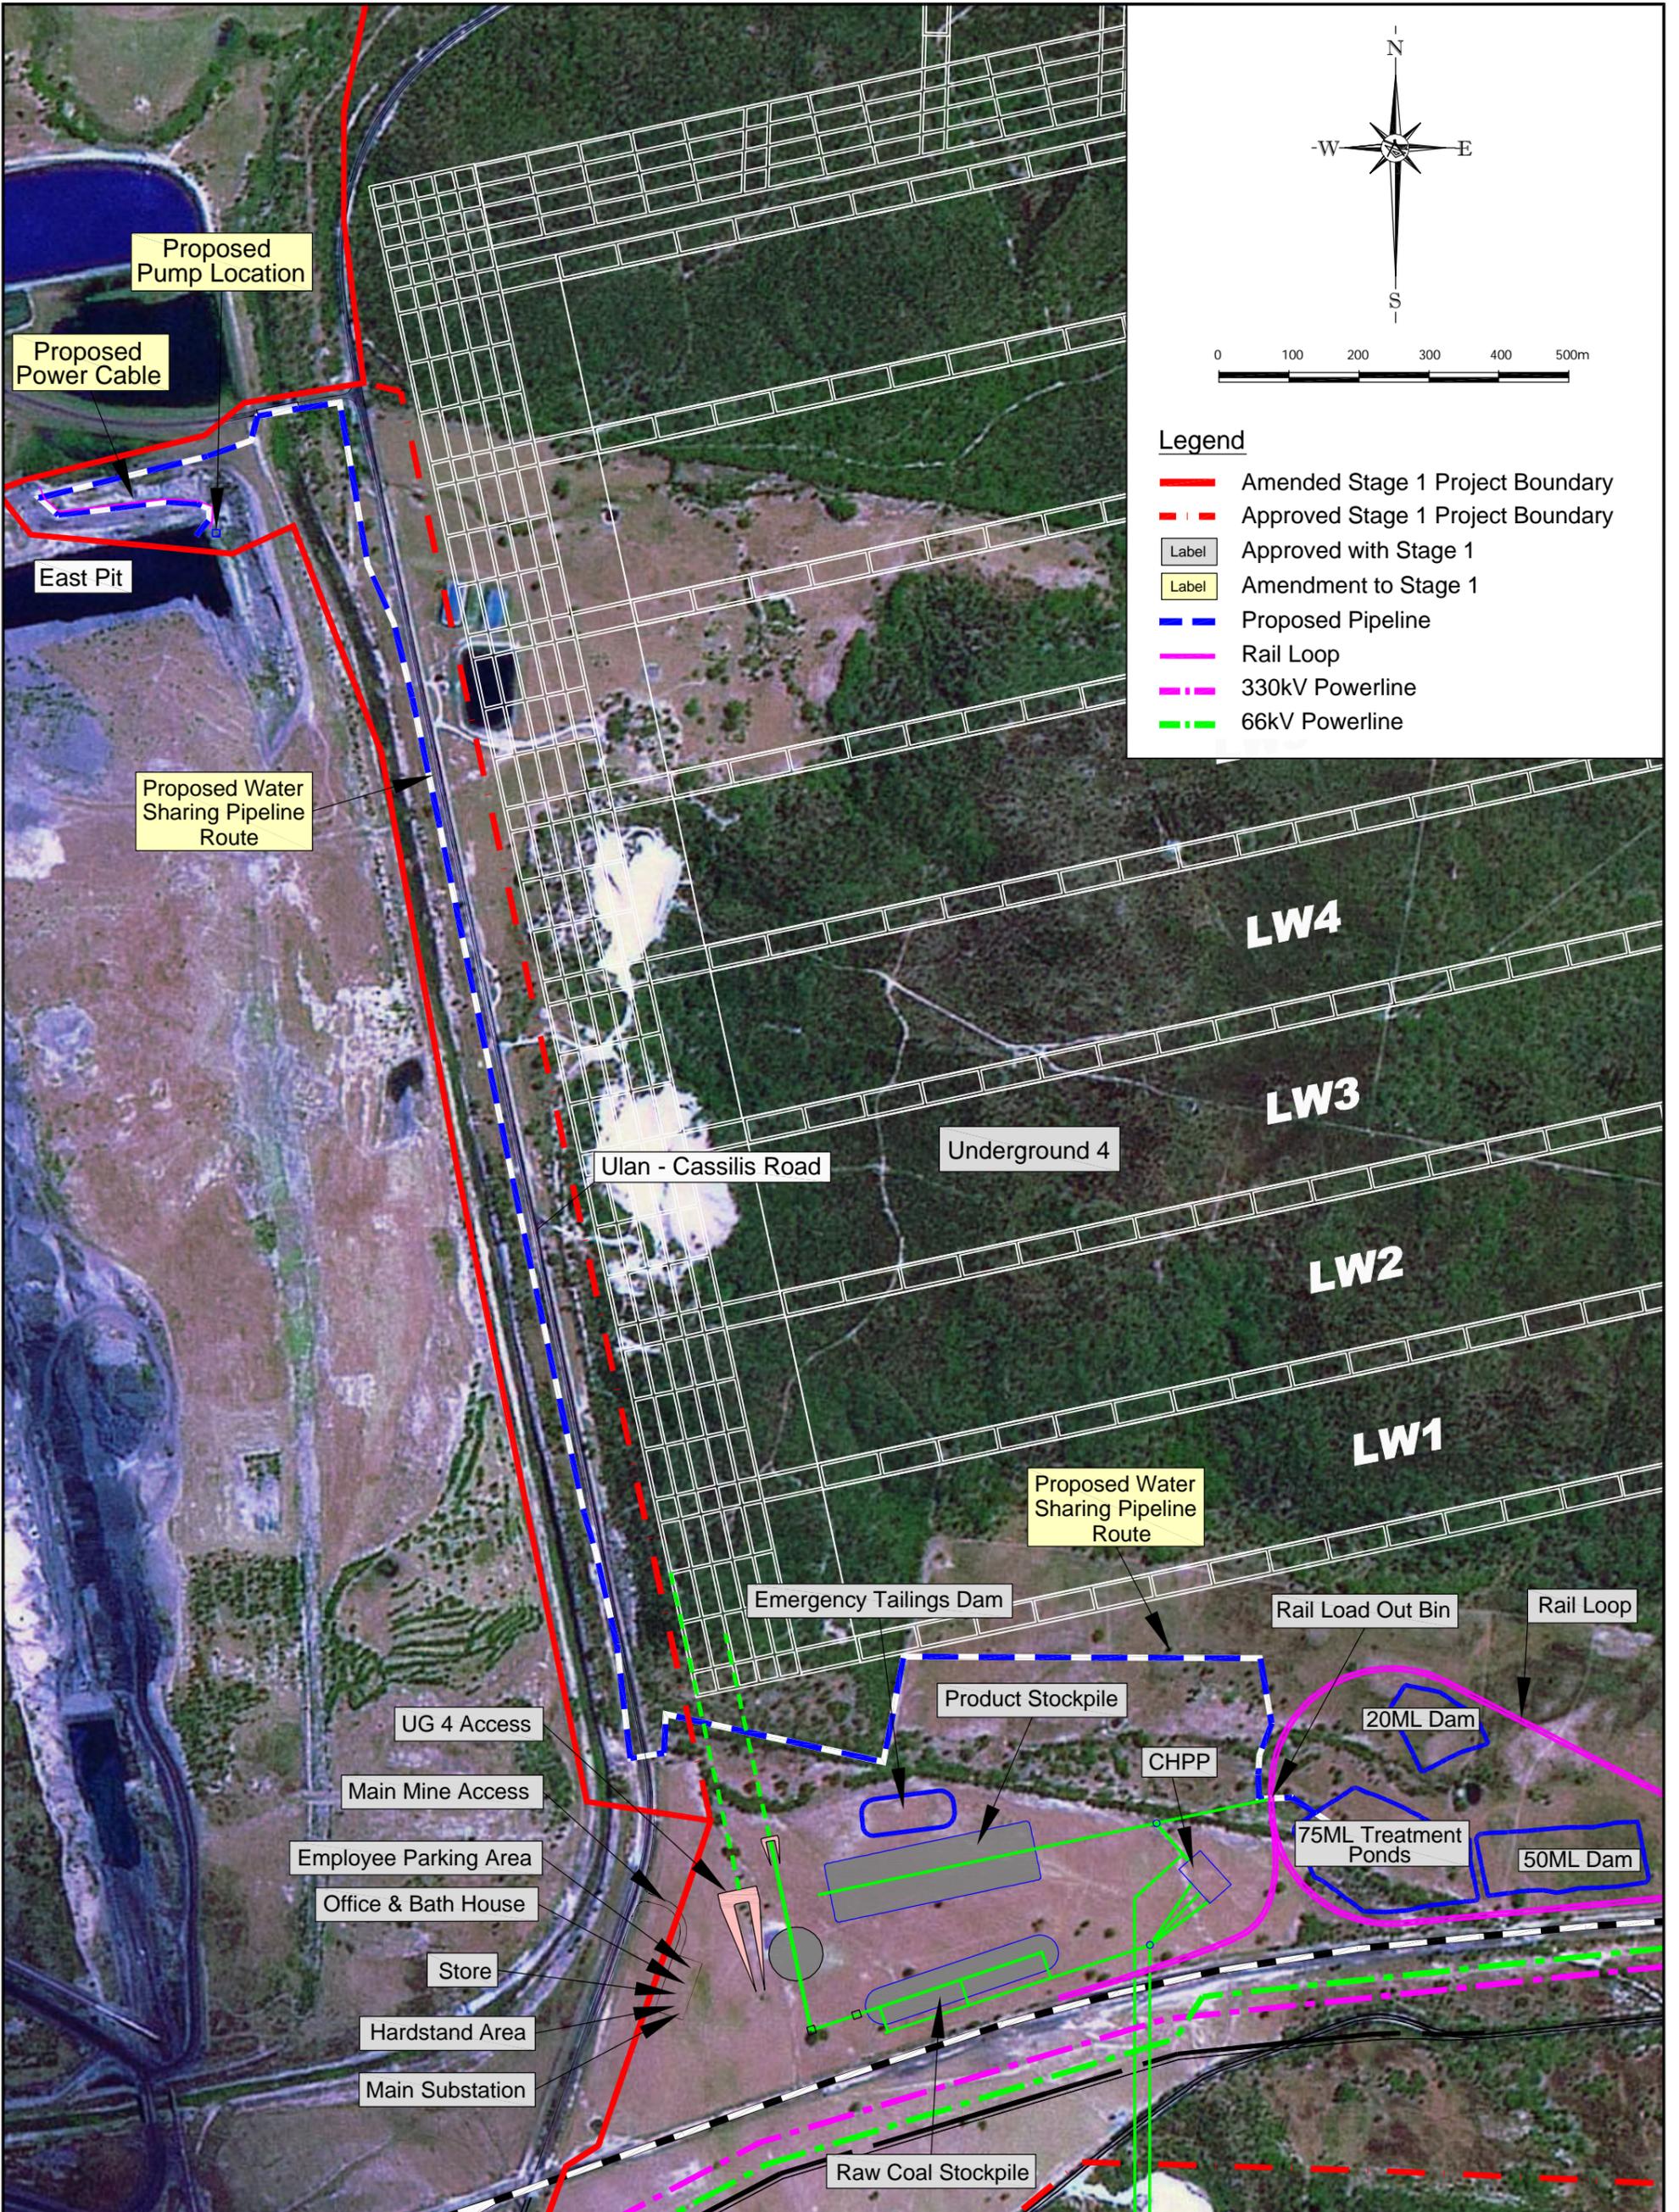

Legend

- Amended Stage 1 Project Boundary
- - Approved Stage 1 Project Boundary
- Label Approved with Stage 1
- Label Amendment to Stage 1
- - - Proposed Pipeline
- Rail Loop
- - - 330kV Powerline
- - - 66kV Powerline

Proposed Pump Location

Proposed Power Cable

East Pit

Proposed Water Sharing Pipeline Route

LW4

LW3

LW2

LW1

Ulan - Cassilis Road

Underground 4

Proposed Water Sharing Pipeline Route

Emergency Tailings Dam

Rail Load Out Bin

Rail Loop

UG 4 Access

Product Stockpile

20ML Dam

Main Mine Access

CHPP

75ML Treatment Ponds

50ML Dam

Employee Parking Area






Office & Bath House

Store

Hardstand Area

Main Substation

Raw Coal Stockpile

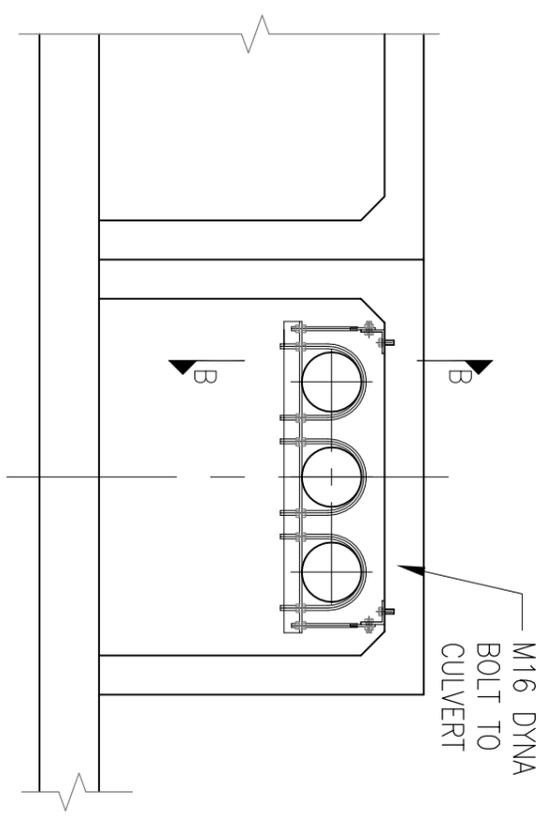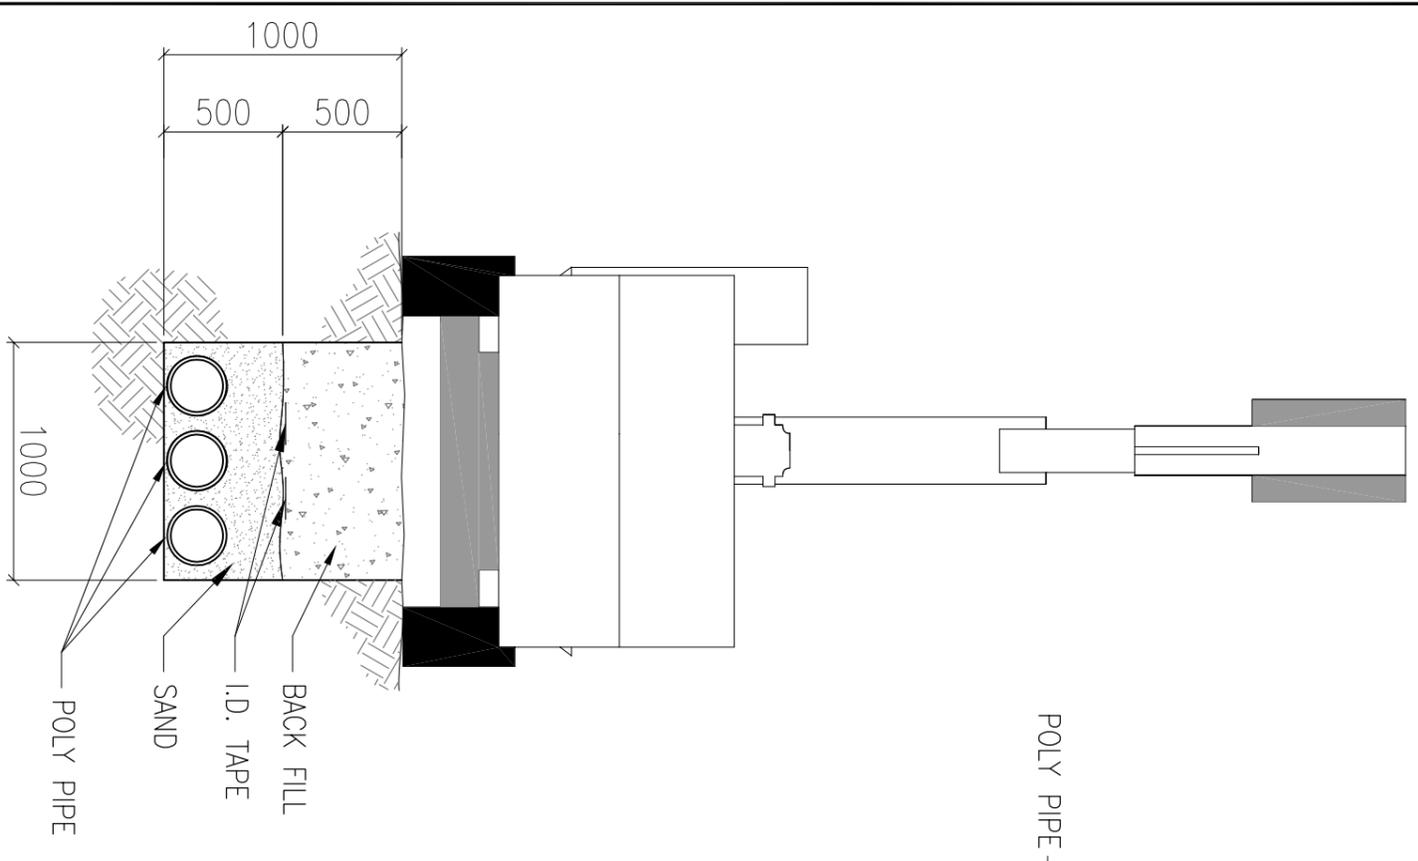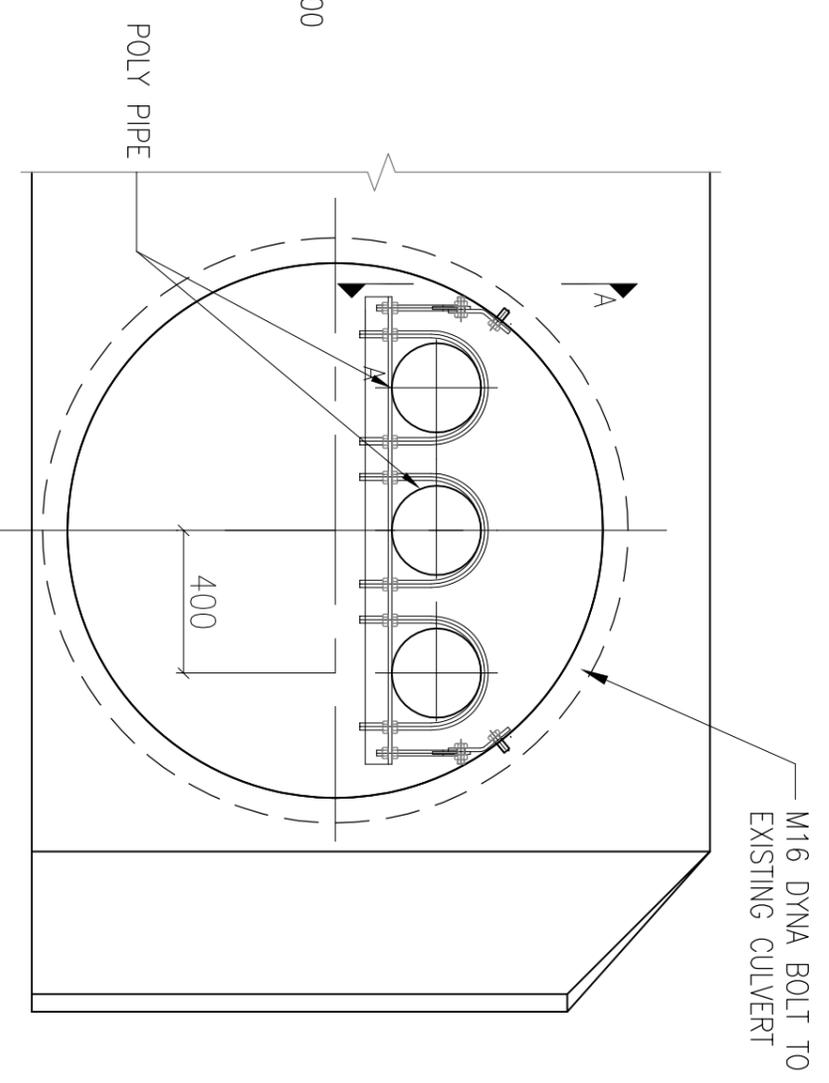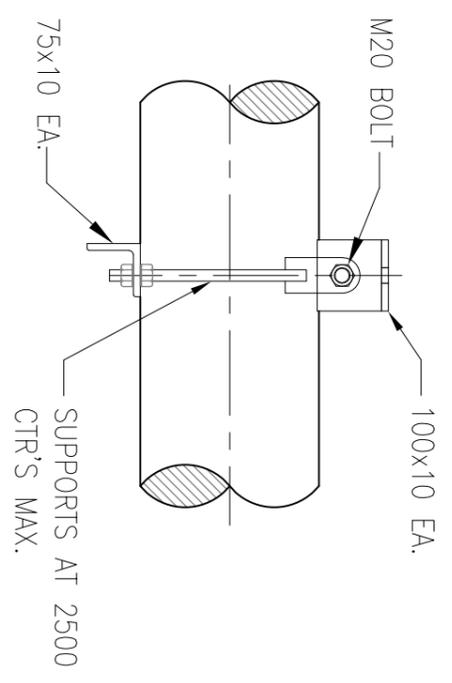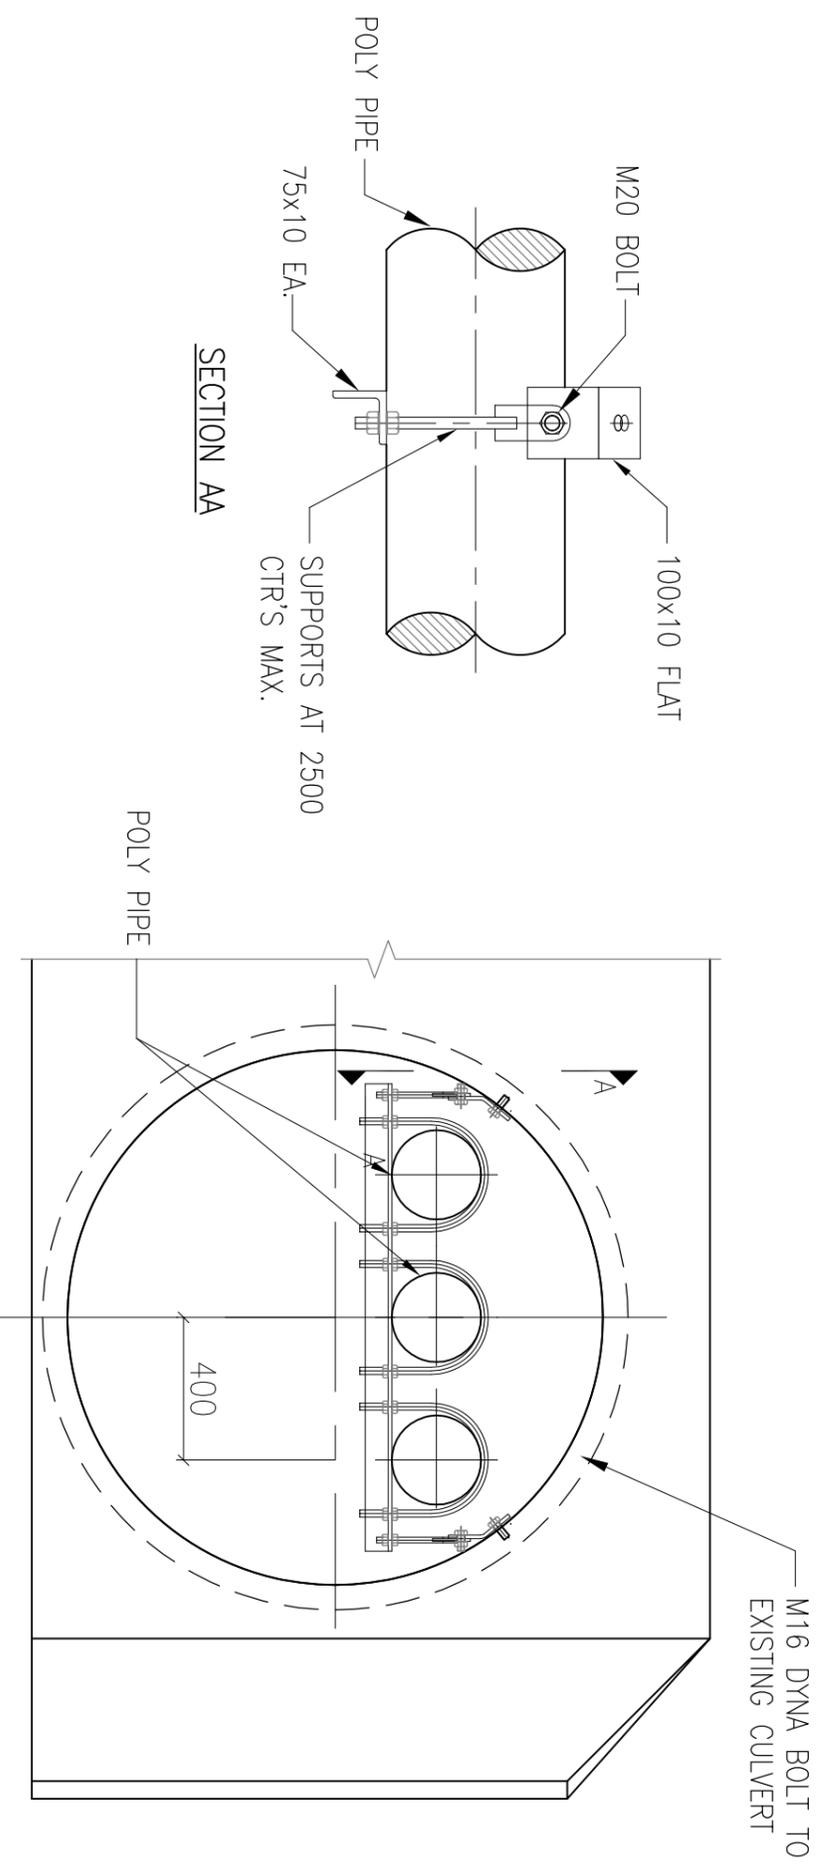

* All Units in millimeters