


Section AA'



Section BB'

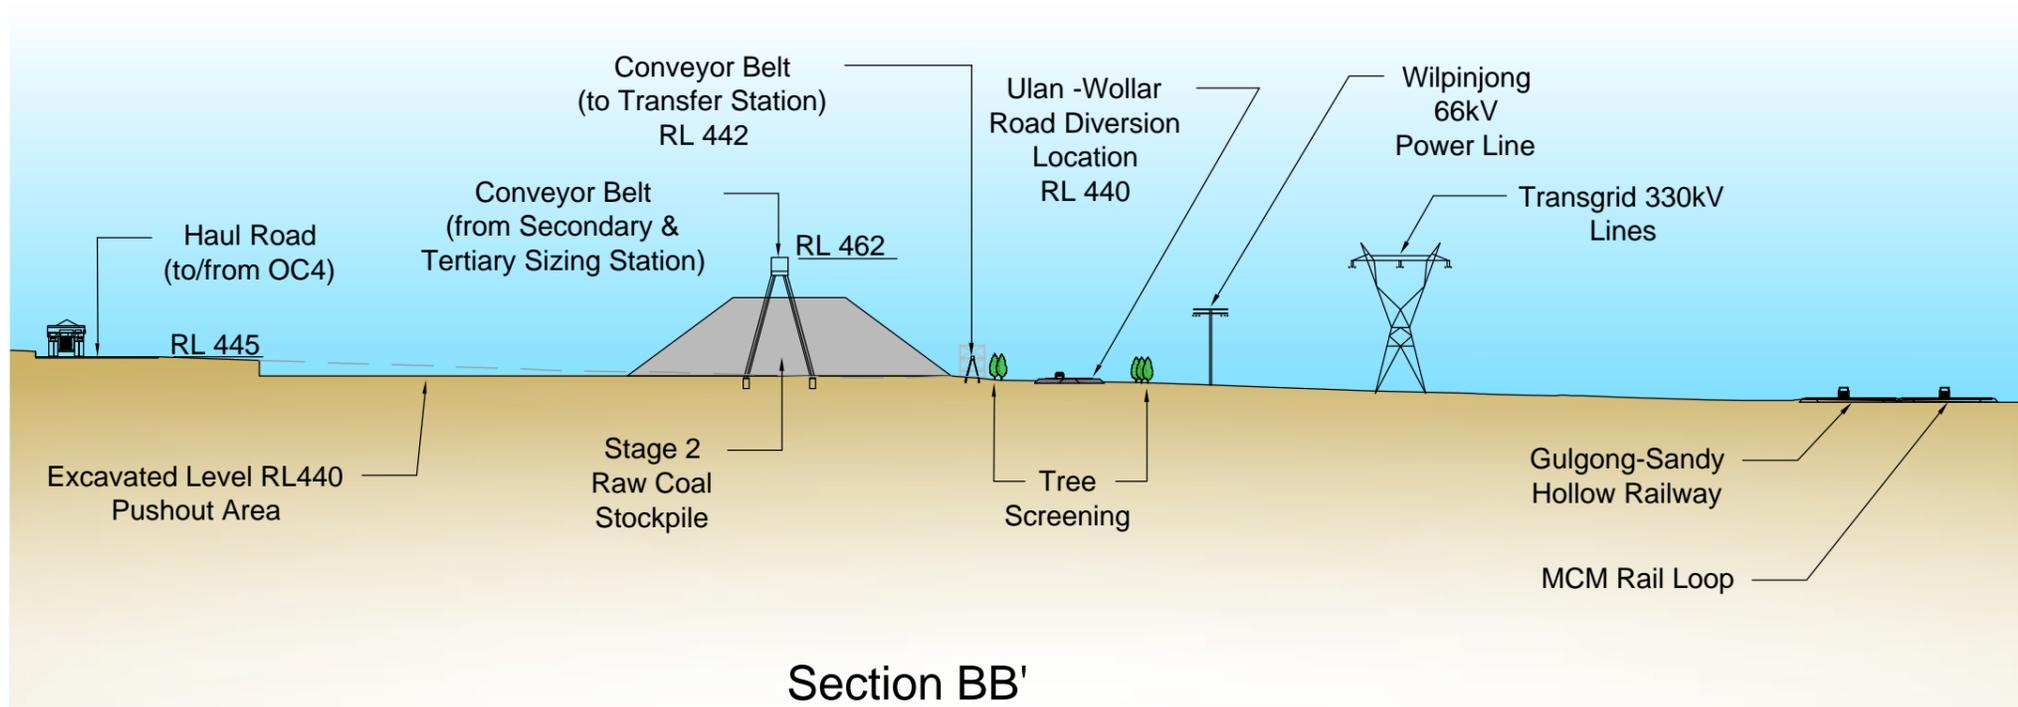

All existing vegetation to be retained where practical and feasible, with existing vegetation to be embellished adjacent to the road to filter views of infrastructure to north and south, while maintaining visibility for mine and public road safety.