



QUINN O'HANLON Pty Limited
ARCHITECTS & PLANNERS
 50 Glouceville Road Hurlers Hill NSW 2110
 Tel: (02) 9816 1011 Fax: (02) 9816 4179 email: qoh@qoh.net.au

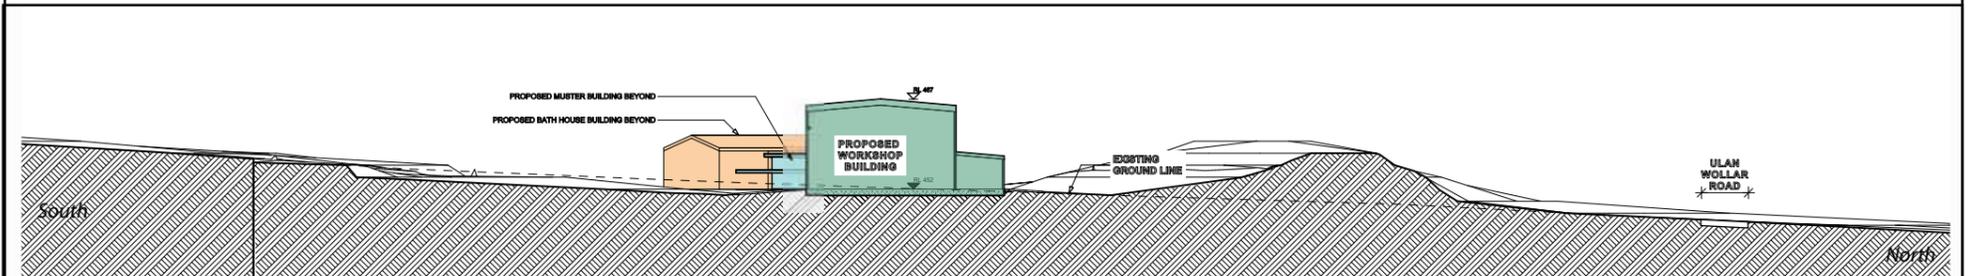

SITE SECTION 02

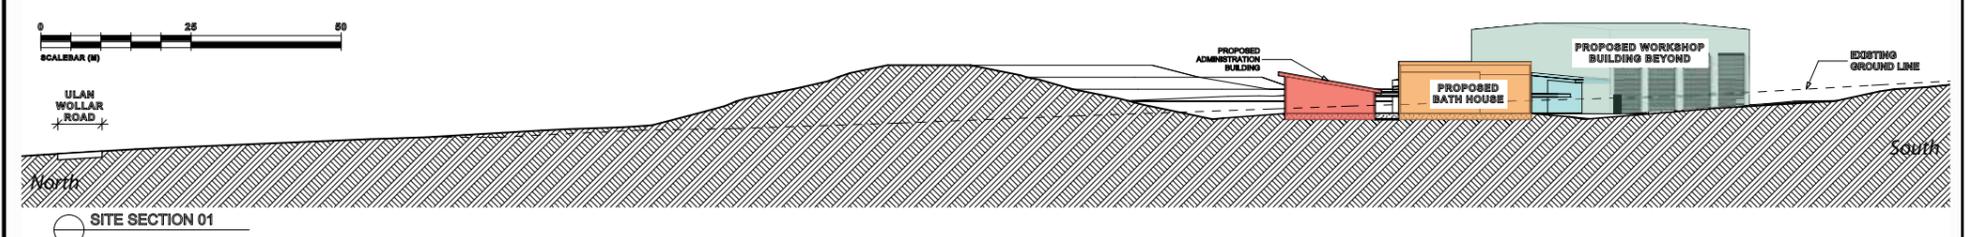

SITE SECTION 01

